


CURVE	DELTA ANGLE	RADIUS	ARC	TANGENT	CHORD	CHORD BEARING
C 1	23°02'18"	988.00'	423.05'	214.04'	419.68'	N 18°58'51"E
C 2	23°18'28"	1216.10'	537.11'	273.04'	332.81'	N 41°54'00"E

LINE	BEARING	DISTANCE
L 1	N 04°48'58"W	59.29'
L 2	N 23°30'04"E	100.00'
L 3	N 64°56'12"E	64.33'
L 4	N 59°48'16"E	118.07'
L 5	N 49°11'14"E	117.05'
L 6	S 20°37'57"W	130.33'
L 7	S 17°14'12"W	103.31'
L 8	S 07°00'45"W	113.01'
L 9	N 82°55'57"W	58.01'
L 10		

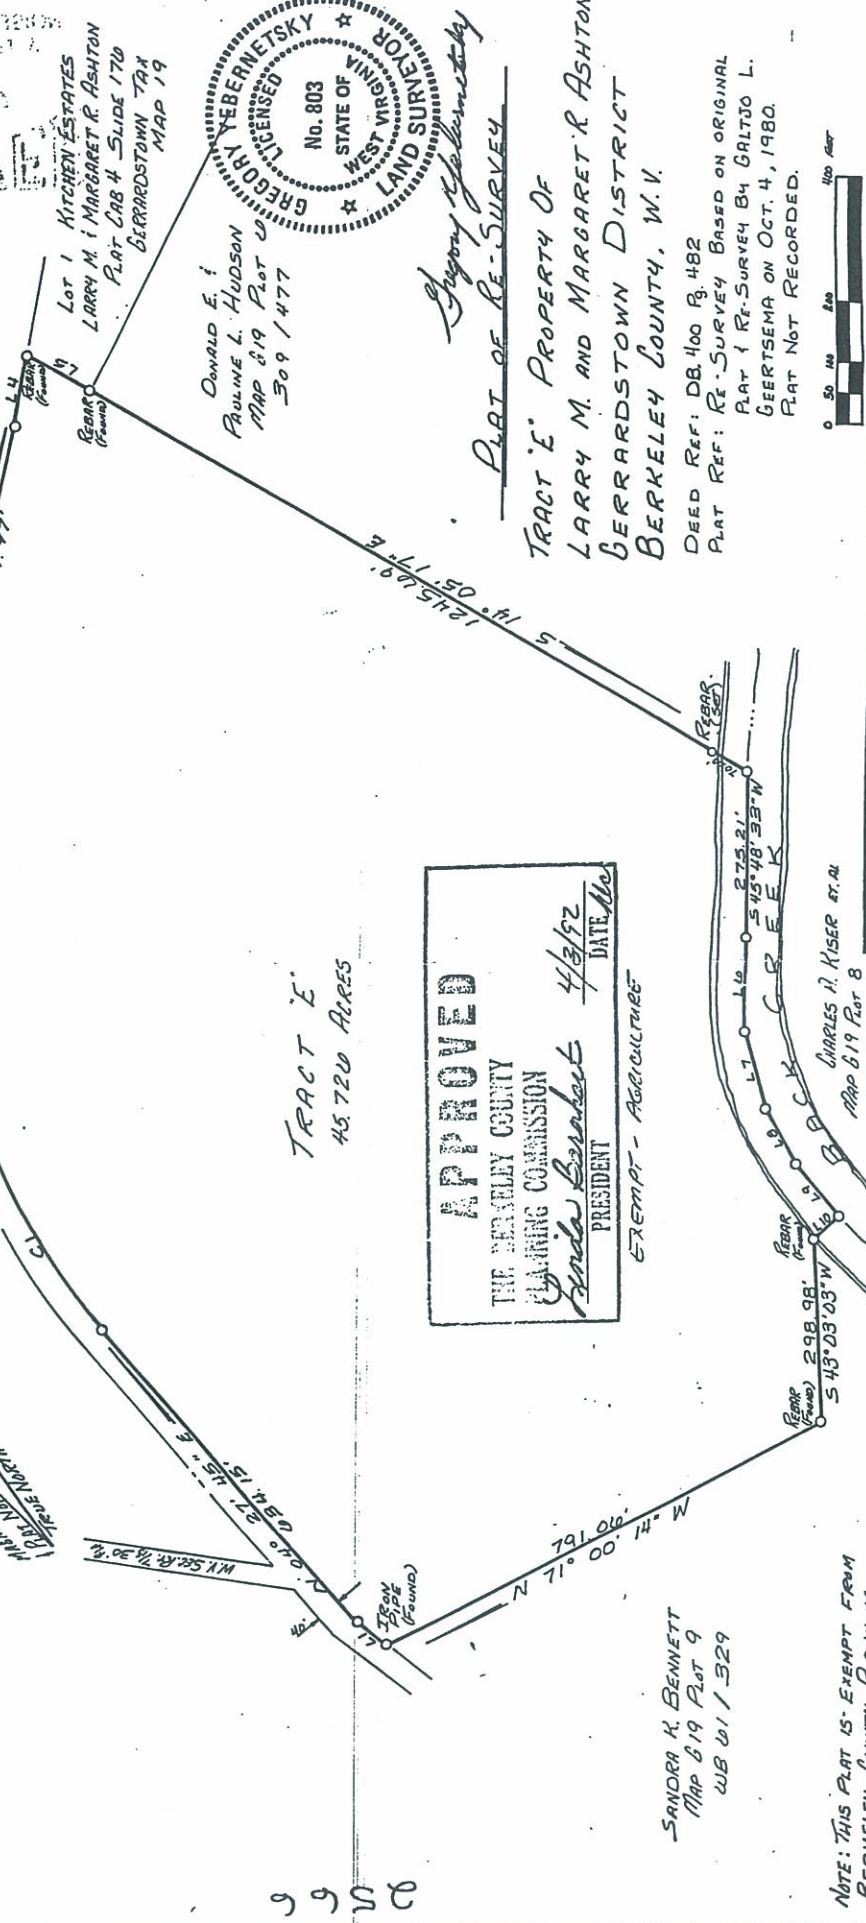

DONALD E. HUDSON
 PAULINE L. HUDSON
 MAP 819 Plot 2
 309/1477

Lot 1 KITCHEN ESTATES
 LARRY M. & MARGARET R. ASHTON
 PLAT C&B 4 SLIDE 170
 BERRARDSTOWN TAX
 MAP 19

TRACT 'E' PROPERTY OF
 LARRY M. AND MARGARET R. ASHTON
 BERRARDSTOWN DISTRICT
 BERKELEY COUNTY, W.V.

DEED REF: DB 400 P. 482
 PLAT REF: RE-SURVEY BASED ON ORIGINAL
 PLAT & RE-SURVEY BY GALTJO L.
 GERTSEMA ON OCT. 4, 1980.
 PLAT NOT RECORDED.

APPROVED
 THE BERKELEY COUNTY
 PLANNING COMMISSION
 Sandra Bennett
 PRESIDENT
 DATE: 4/3/92
 EXEMPT - AGRICULTURE

SANDRA K. BENNETT
 MAP 819 Plot 9
 611/329

CHARLES A. KISER ET AL
 MAP 819 Plot 8
 238/109

NOTE: THIS PLAT IS EXEMPT FROM
 BERKELEY COUNTY PLANNING
 COMMISSION REGULATIONS AS
 PER SECTION 20B.3(a) (AGRICULTURAL)

TRUMAN, YEBERNETSKY & ROBERTS, INC.
 Surveyors & Engineers
 P.O. Box 536 • Inwood, WV 25428

DISTRICT BERRARDSTOWN
 TAX MAP NO. 19 PAGE 5 OF 5
 DWG. NO. 87-023-G

DRAWN BY: JRM DATE: 3-27-92
 CHECKED BY: JRM DATE: 3-27-92
 SCALE: See Bar Scale



9900